


THIS INSTALLATION MAY ONLY BE USED ON LOCAL AND COLLECTOR STREETS.

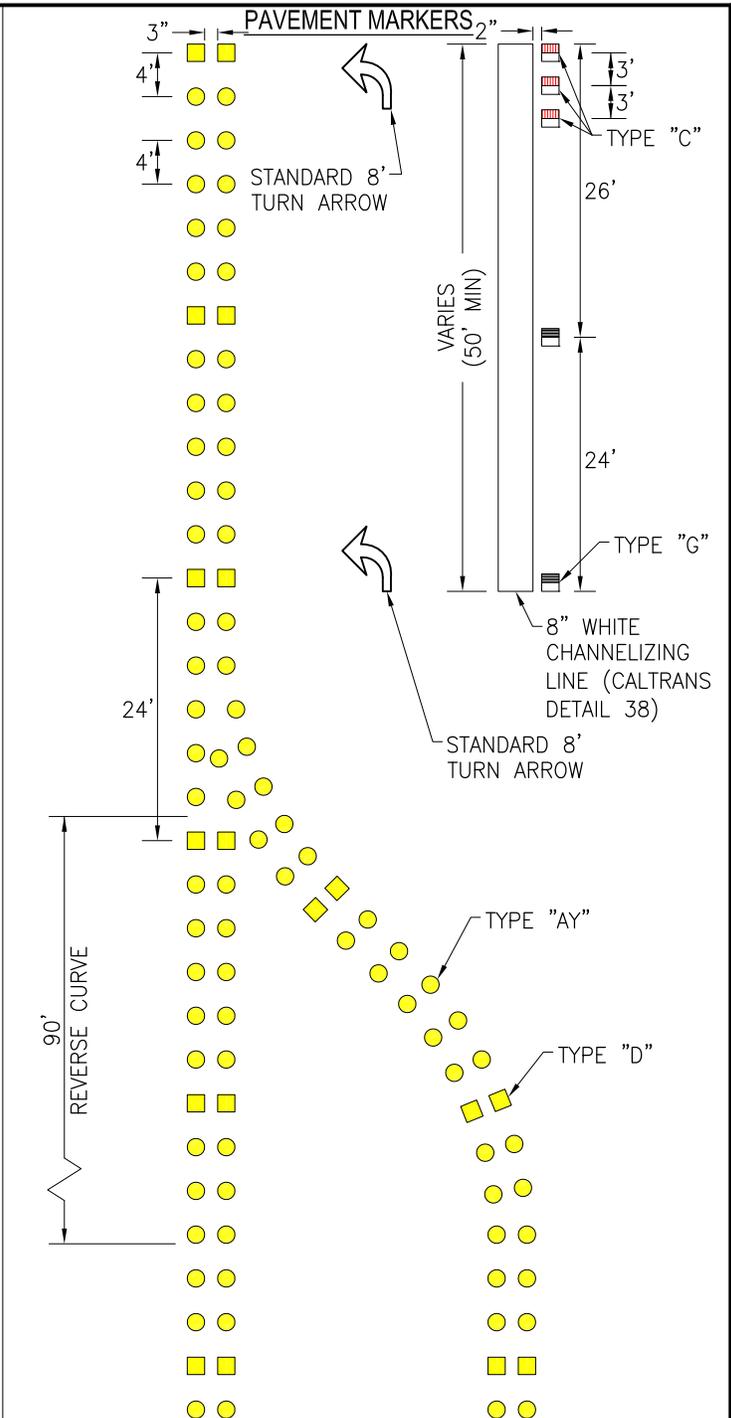

ARTERIALS SHALL USE BOTH PAINT AND PAVEMENT MARKERS.

-  - 4" DOUBLE YELLOW LINE WITH 3" SOLID BLACKLINE
-  - 8" SOLID WHITE LINE
-  - TYPE "D" TWO-WAY YELLOW REFLECTIVE MARKER (HIGH INTENSITY)

-  - TYPE "AY" NON-REFLECTIVE YELLOW MARKER
-  - TYPE "G" ONE WAY CLEAR REFLECTIVE MARKER HIGH INTENSITY
-  - TYPE "C" TWO-WAY RED REFLECTIVE MARKERS

INSTALLATION AND LAYOUT OF LEFT TURN POCKET "A"



REVISIONS			
No.	DATE	No.	DATE
A	3.22.2016		

[Signature]
CITY ENGINEER

3/22/2016
DATE

[Signature]
DIRECTOR OF PUBLIC WORKS

3/22/2016
DATE

STANDARD DETAIL
455
SHEET 1 OF 1

DEPARTMENT OF PUBLIC WORKS